




# UNIVERSITY OF WISCONSIN-STEVENS POINT MAIN CAMPUS

## CUSTODIAL BIO-WASTE BIN LOCATIONS LIST & MAPS

UPDATED JANUARY, 2023

BUILDING NAME:	LOCATION OF BIO-WASTE BIN:
• <b>ALB</b> / ALBERTSON HALL	• <b>TBD</b>
• <b>ALLEN CENTER</b>	• <b>ROOM 015</b> (LOWER LEVEL)
• <b>CAC</b> / COMMUNICATIONS ARTS CENTER	• <b>ROOM 106</b> (1st FLOOR)
• <b>CBB</b> / CHEMISTRY BIOLOGY BUILDING	• <b>ROOM 125C</b> (NEED TO GET KEYS FROM TRAKA BOX ON DOCK)
• <b>CCC</b> / COLLINS CLASSROOM CENTER	• <b>ROOM 118A</b> (1st FLOOR)
• <b>CPS</b> / COLLEGE OF PROF. STUDIES	• <b>ROOM 033</b> (LOWER LEVEL)
• <b>DEBOT CENTER</b>	• <b>ROOM 066</b> (LOWER LEVEL)
• <b>DELZELL HALL</b>	• <b>CUSTODIAL STAFF WILL LEAVE IN ROOM 225</b>
• <b>DUC</b> / DREYFUS UNIVERSITY CENTER	• <b>ROOM C76</b> (LOWER LEVEL)
• <b>MCCH</b> / MARSHFIELD CLINIC CHAMP. HALL	• <b>ROOM 34</b> (1st FLOOR)
• <b>M&amp;M</b> / MAINTENANCE & MATERIEL	• <b>ROOM 112</b> (1st FLOOR)
• <b>NELSON HALL</b>	• <b>ROOM 024</b> (LOWER LEVEL)
• <b>NFAC</b> / NOEL FINE ARTS CENTER	• <b>ROOM 125</b> (1st FLOOR)
• <b>OLD MAIN</b>	• <b>SHARPS BROUGHT TO NELSON HALL - ROOM 024</b>
• <b>SCIENCE</b>	• <b>ROOM D029</b> (LOWER LEVEL)
• <b>SSC</b> / STUDENT SERVICES	• <b>ROOM T01</b> (LOWER LEVEL)
• <b>STIEN</b> / GEORGE STIEN BUILDING	• <b>ROOM 02</b> (LOWER LEVEL)
• <b>TNR</b> / TRAINER NATURAL RESOURCES	• <b>ROOM 136</b> (1st FLOOR)
• <b>WEC</b> / WASTE EDUCATION CENTER	• <b>ROOM 113</b> (1st FLOOR)
• <b>WELCOME CENTER</b>	• <b>ROOM 111D</b> (1st FLOOR)
• <b>WOOD LAB</b>	• <b>ROOM 102</b> (1st FLOOR)

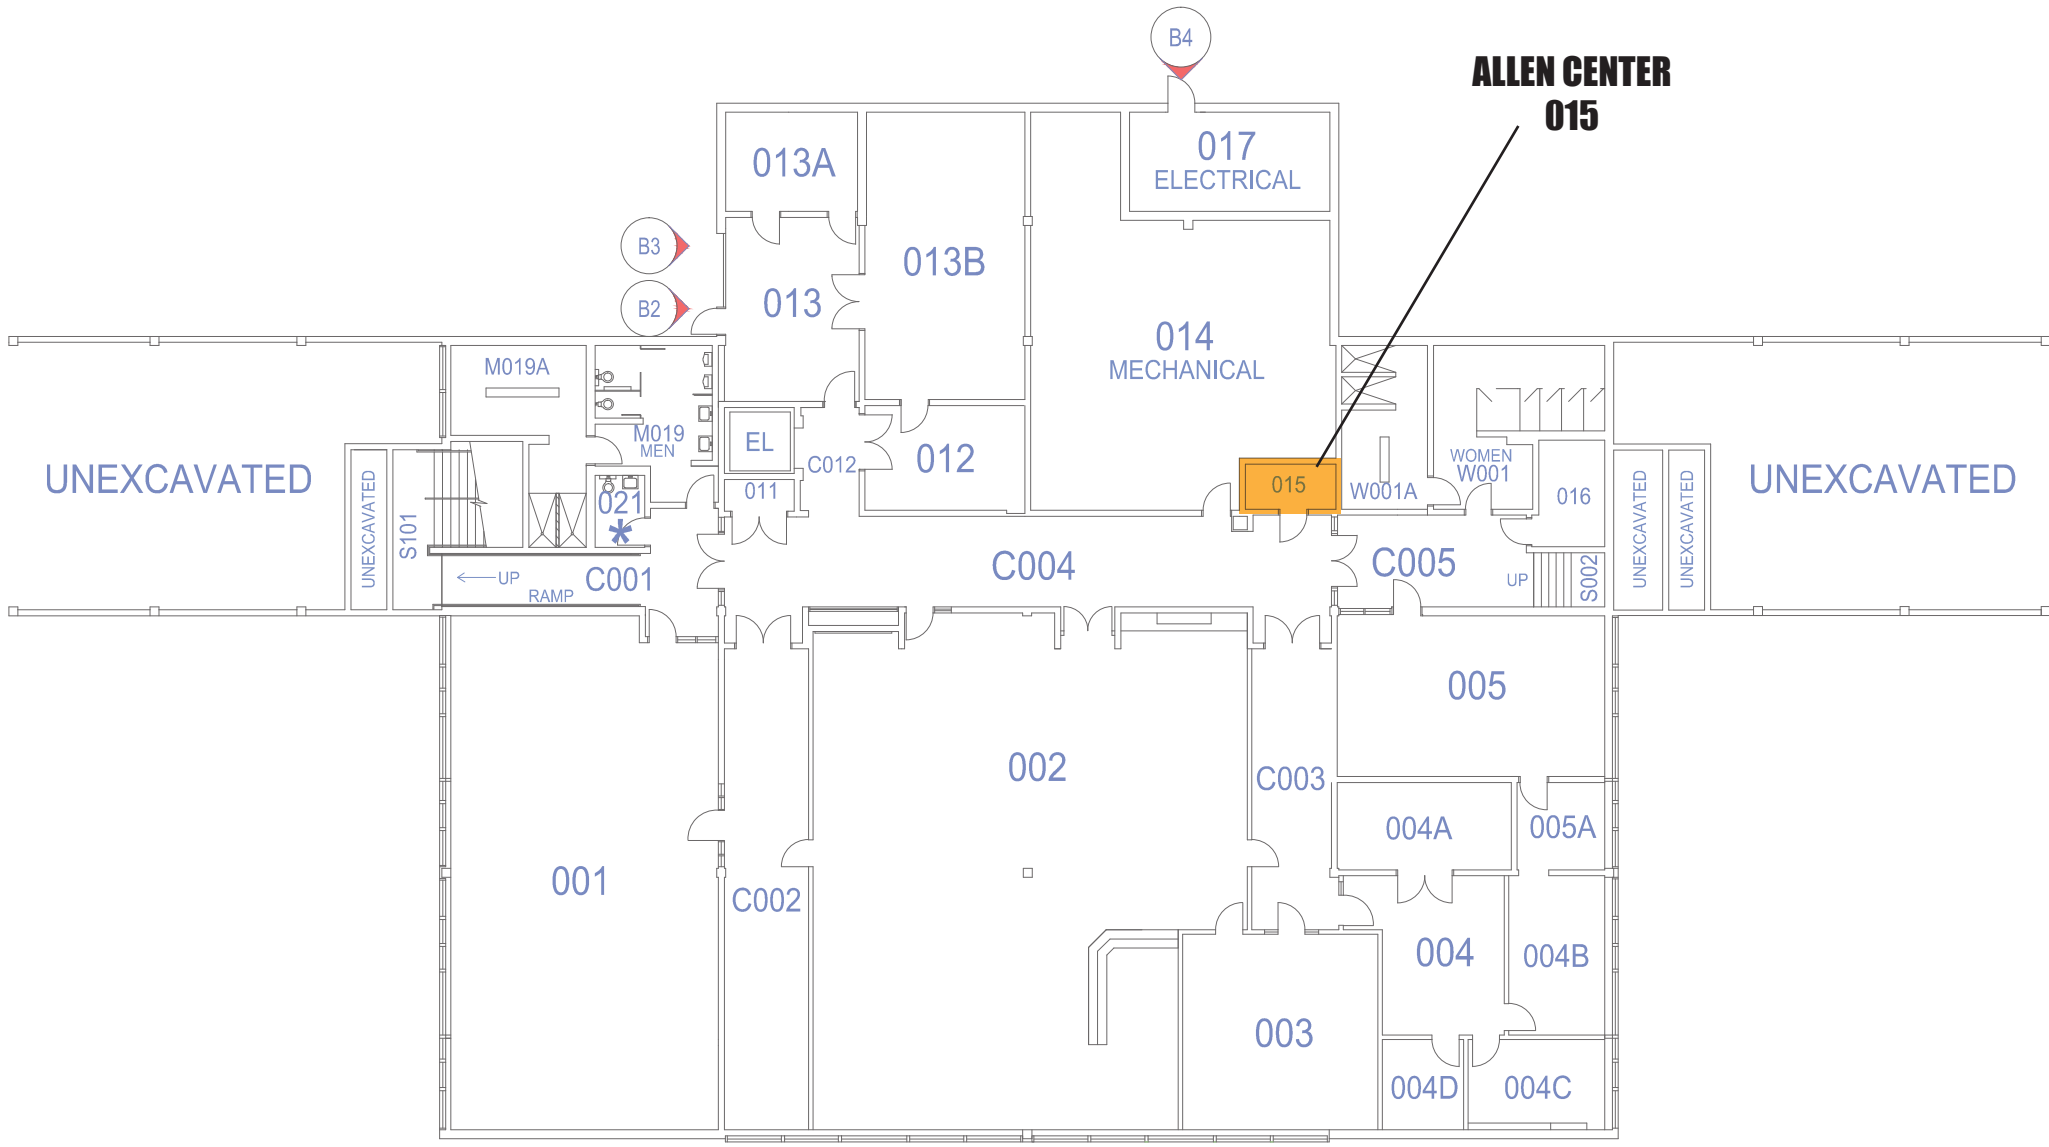

**ALLEN CENTER  
015**

Exterior Door Number All Gender Restroom



Drawn: Angie Henschel  
Date: 11/28/2017


UWSP Facilities Planning

# Allen Center

## Lower Level Floor Plan

Bldg No: 0041



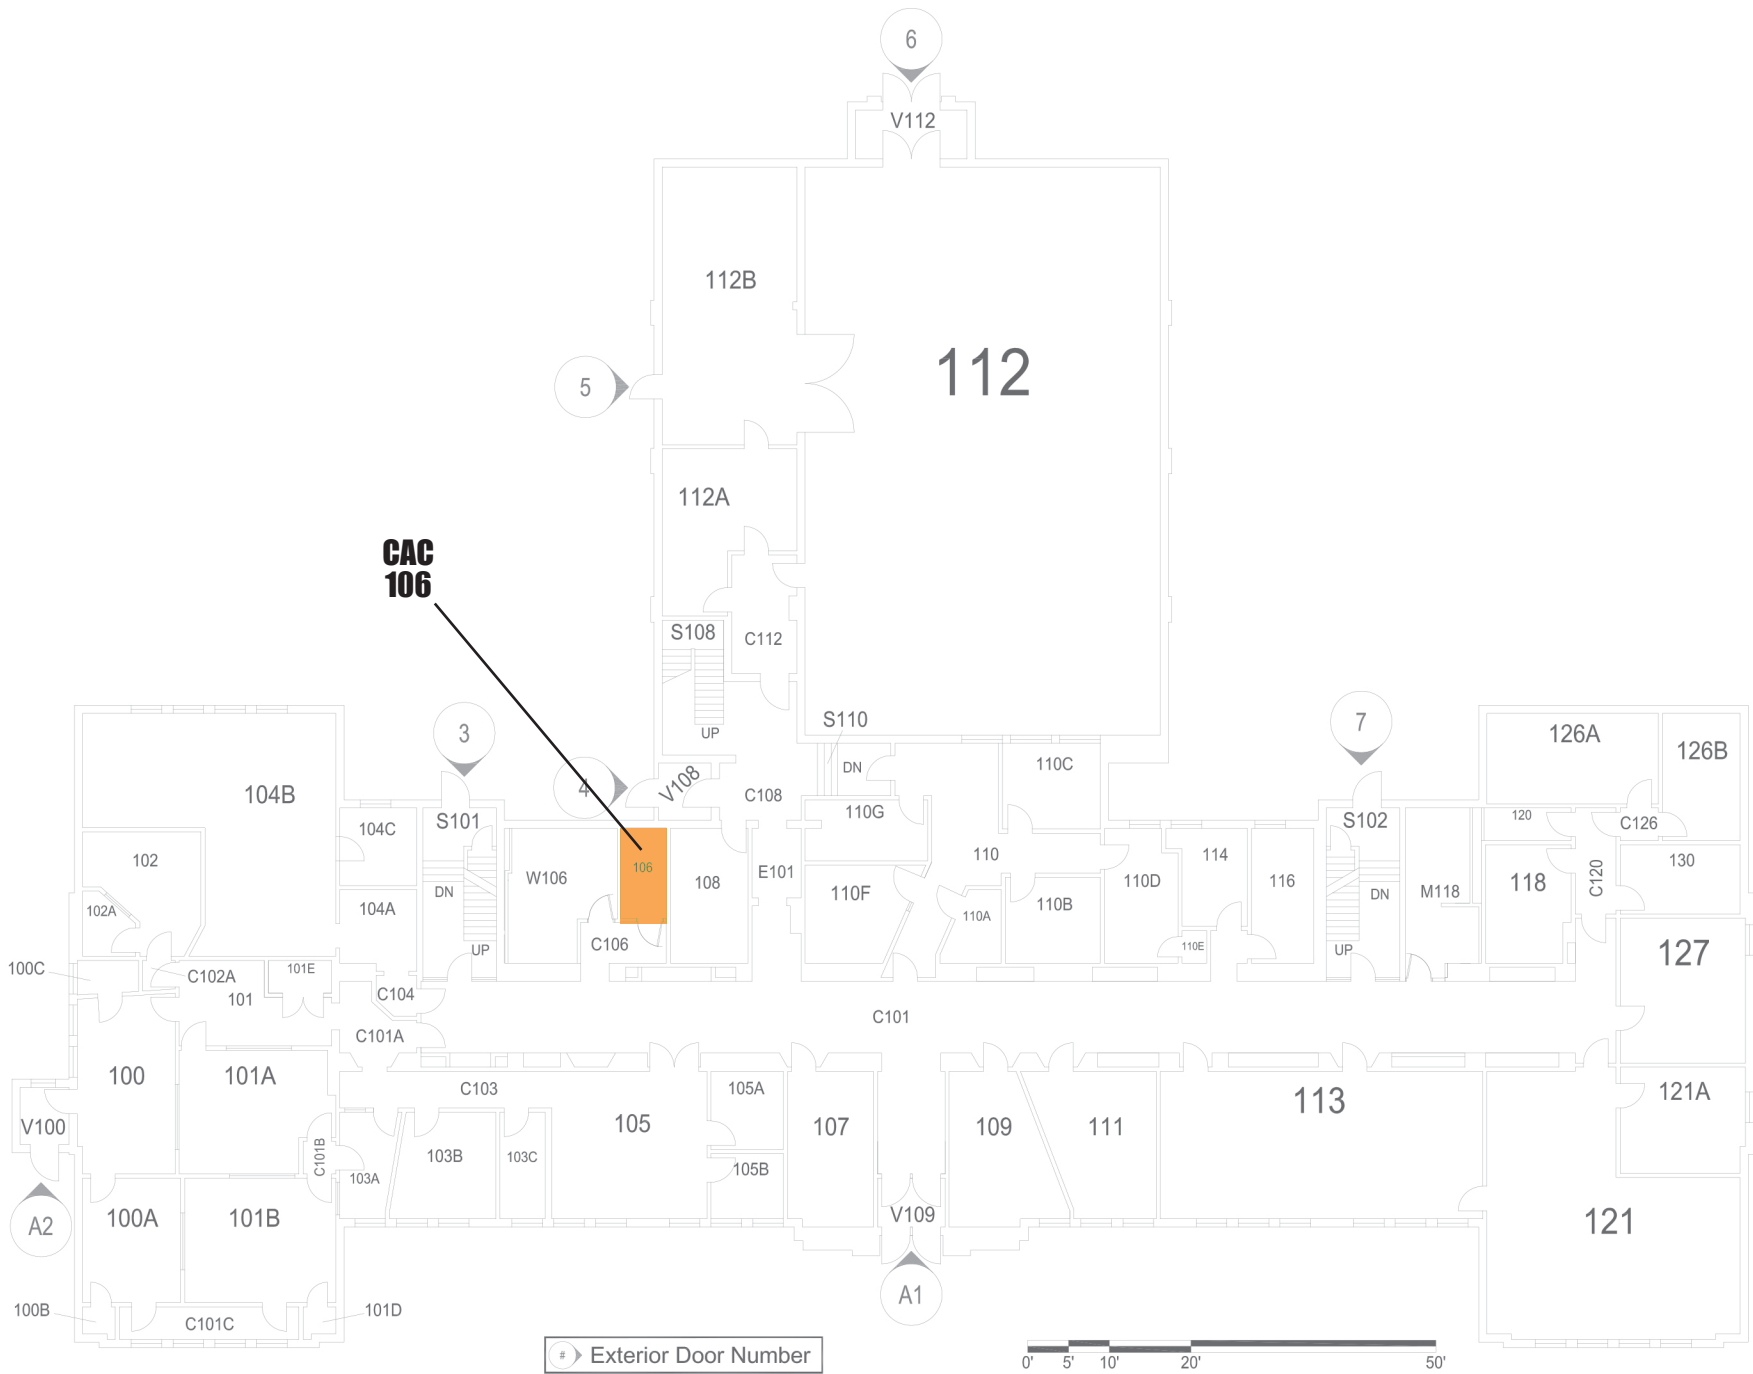

**CAC  
106**

# Exterior Door Number

0' 5' 10' 20' 50'




Drawn: Angie Novak  
Date: 02/08/2019  
UWSP Facilities Planning

# Communication Arts Center

## First Floor Plan

Bldg No: 0003



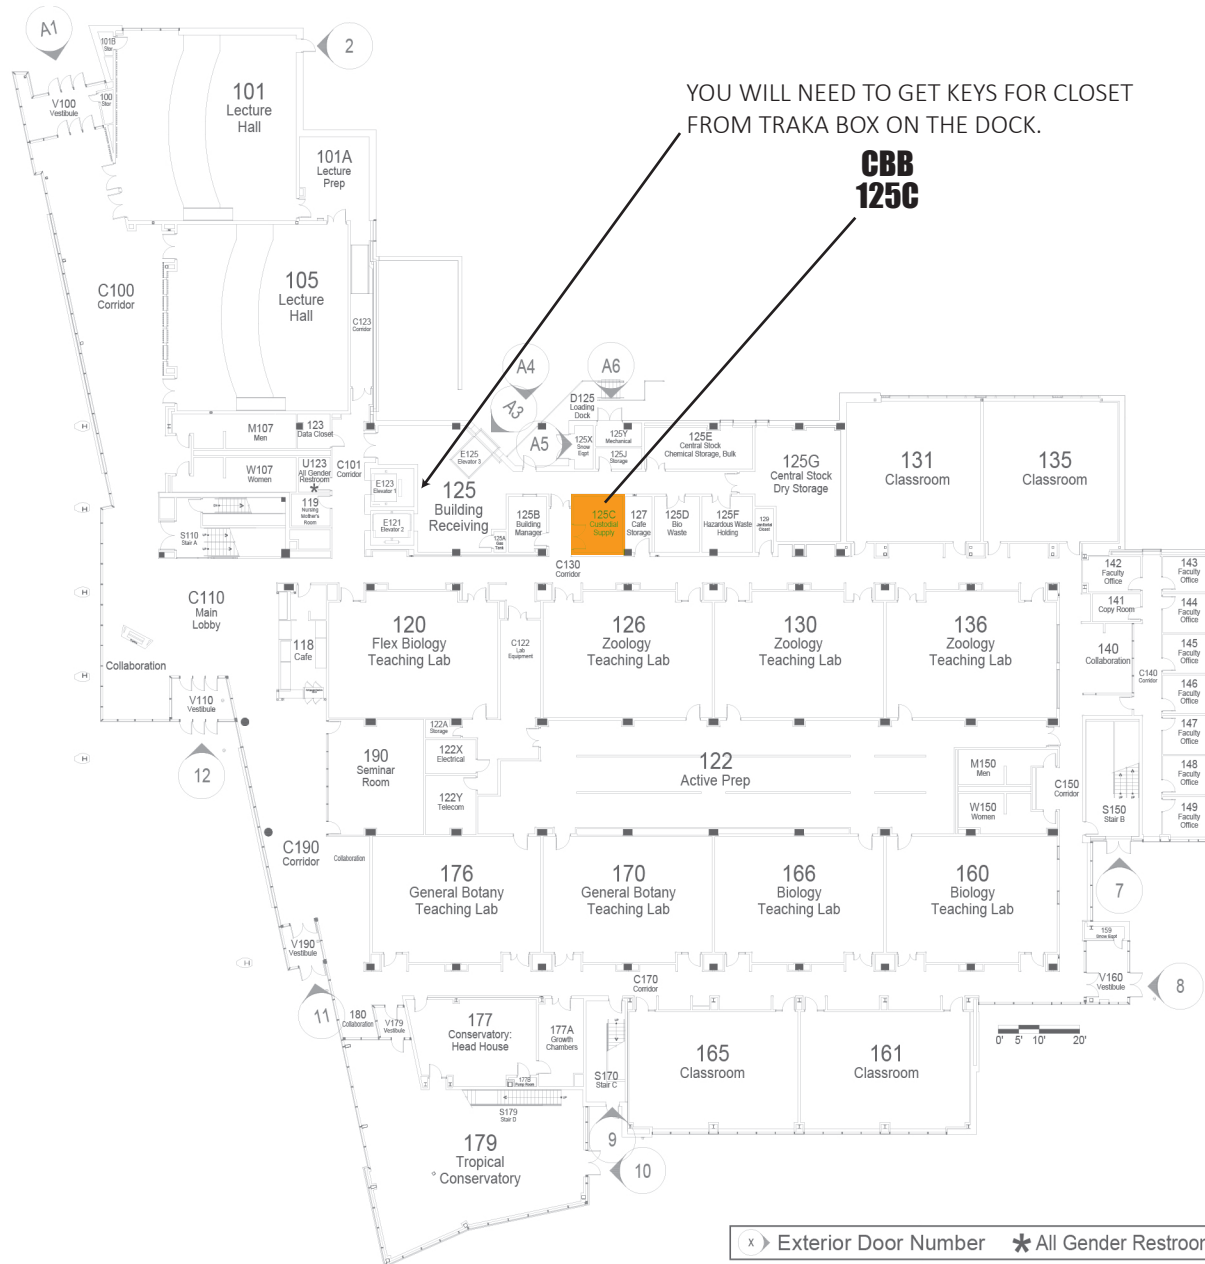

Drawn: Angie Novak  
Date: 03/15/2018

UWSP Facilities Planning


# First Floor

## Chemistry Biology Building

Bldg No: 44

45,297 GSF / 26,694 ASF



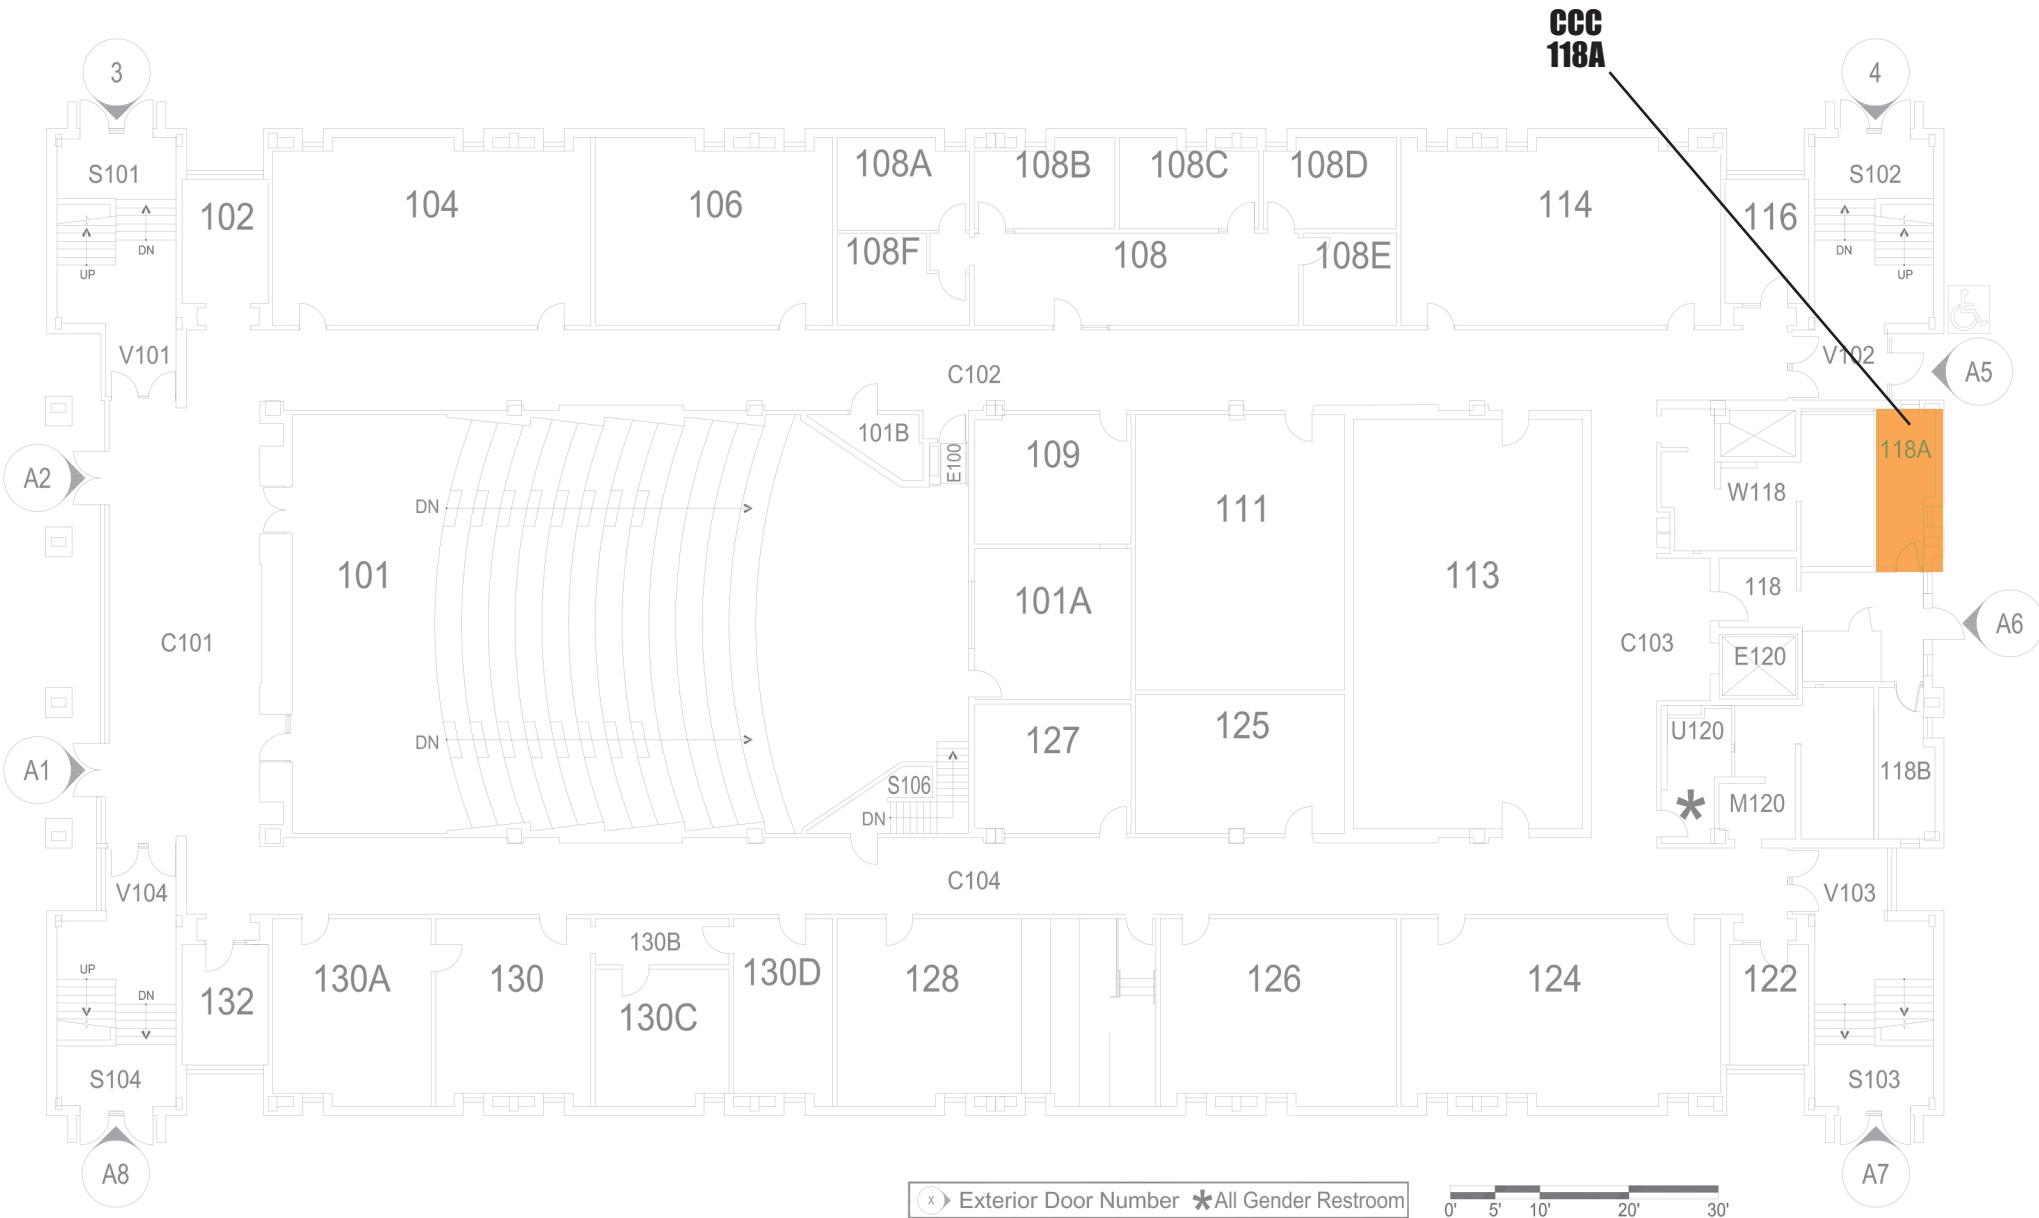


Drawn: Angie Novak  
 Date: 01/23/2019  
 UWSP Facilities Planning

# Joseph V. Collins Classroom Center

## First Floor Plan

Bldg No: 0007



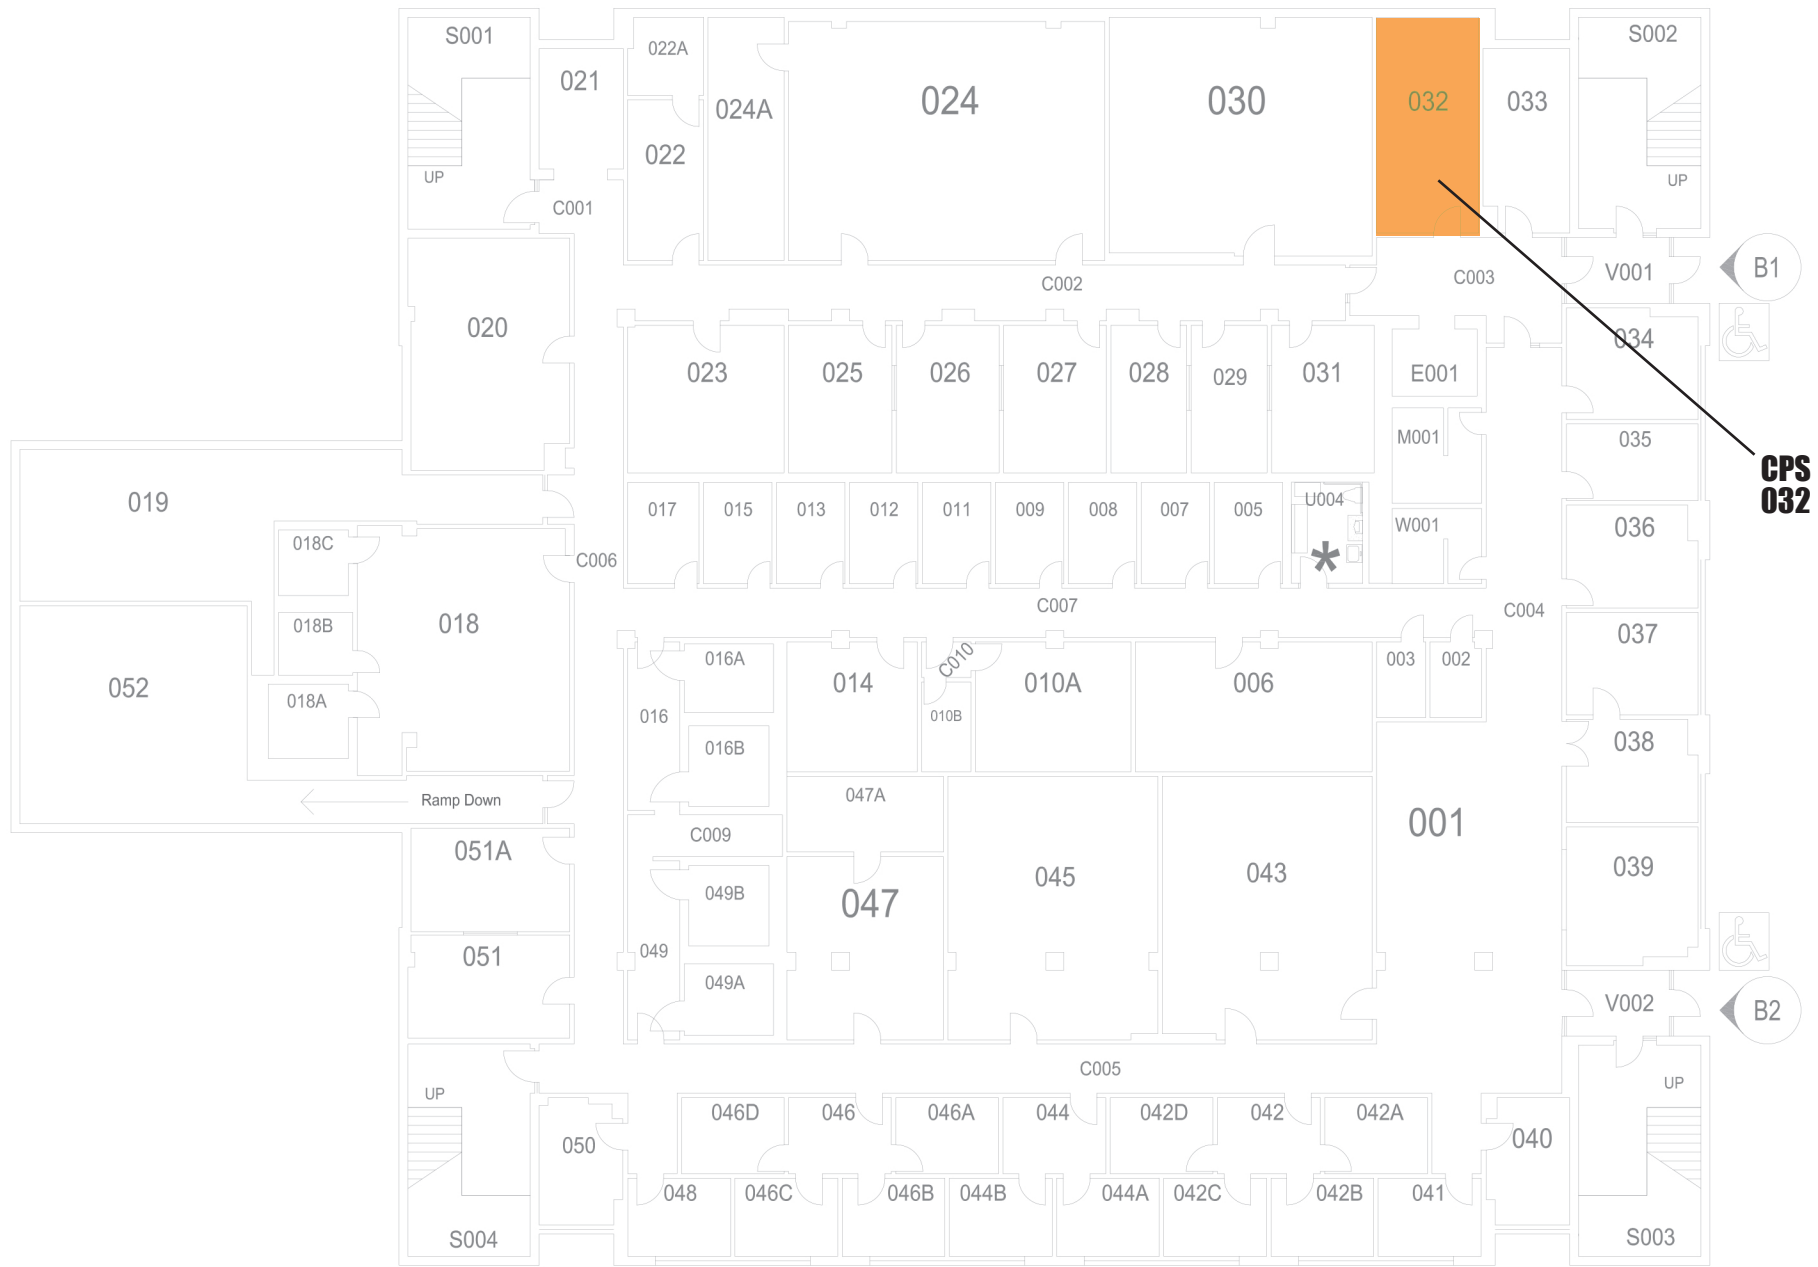

x Exterior Door Number \* All Gender Restroom



Drawn: Angie Novak  
 Date: 01/23/2019  
 UWSP Facilities Planning

# College of Professional Studies

## Basement Floor Plan

Bldg No: 0011





**DEBOT  
ROOM 066**




Drawn: George Acker  
Date: 4/15/2019  
UWSP Facility Services

# DeBot Dining Center

## Lower Level

Bldg No: 0041  
ASF / GSF



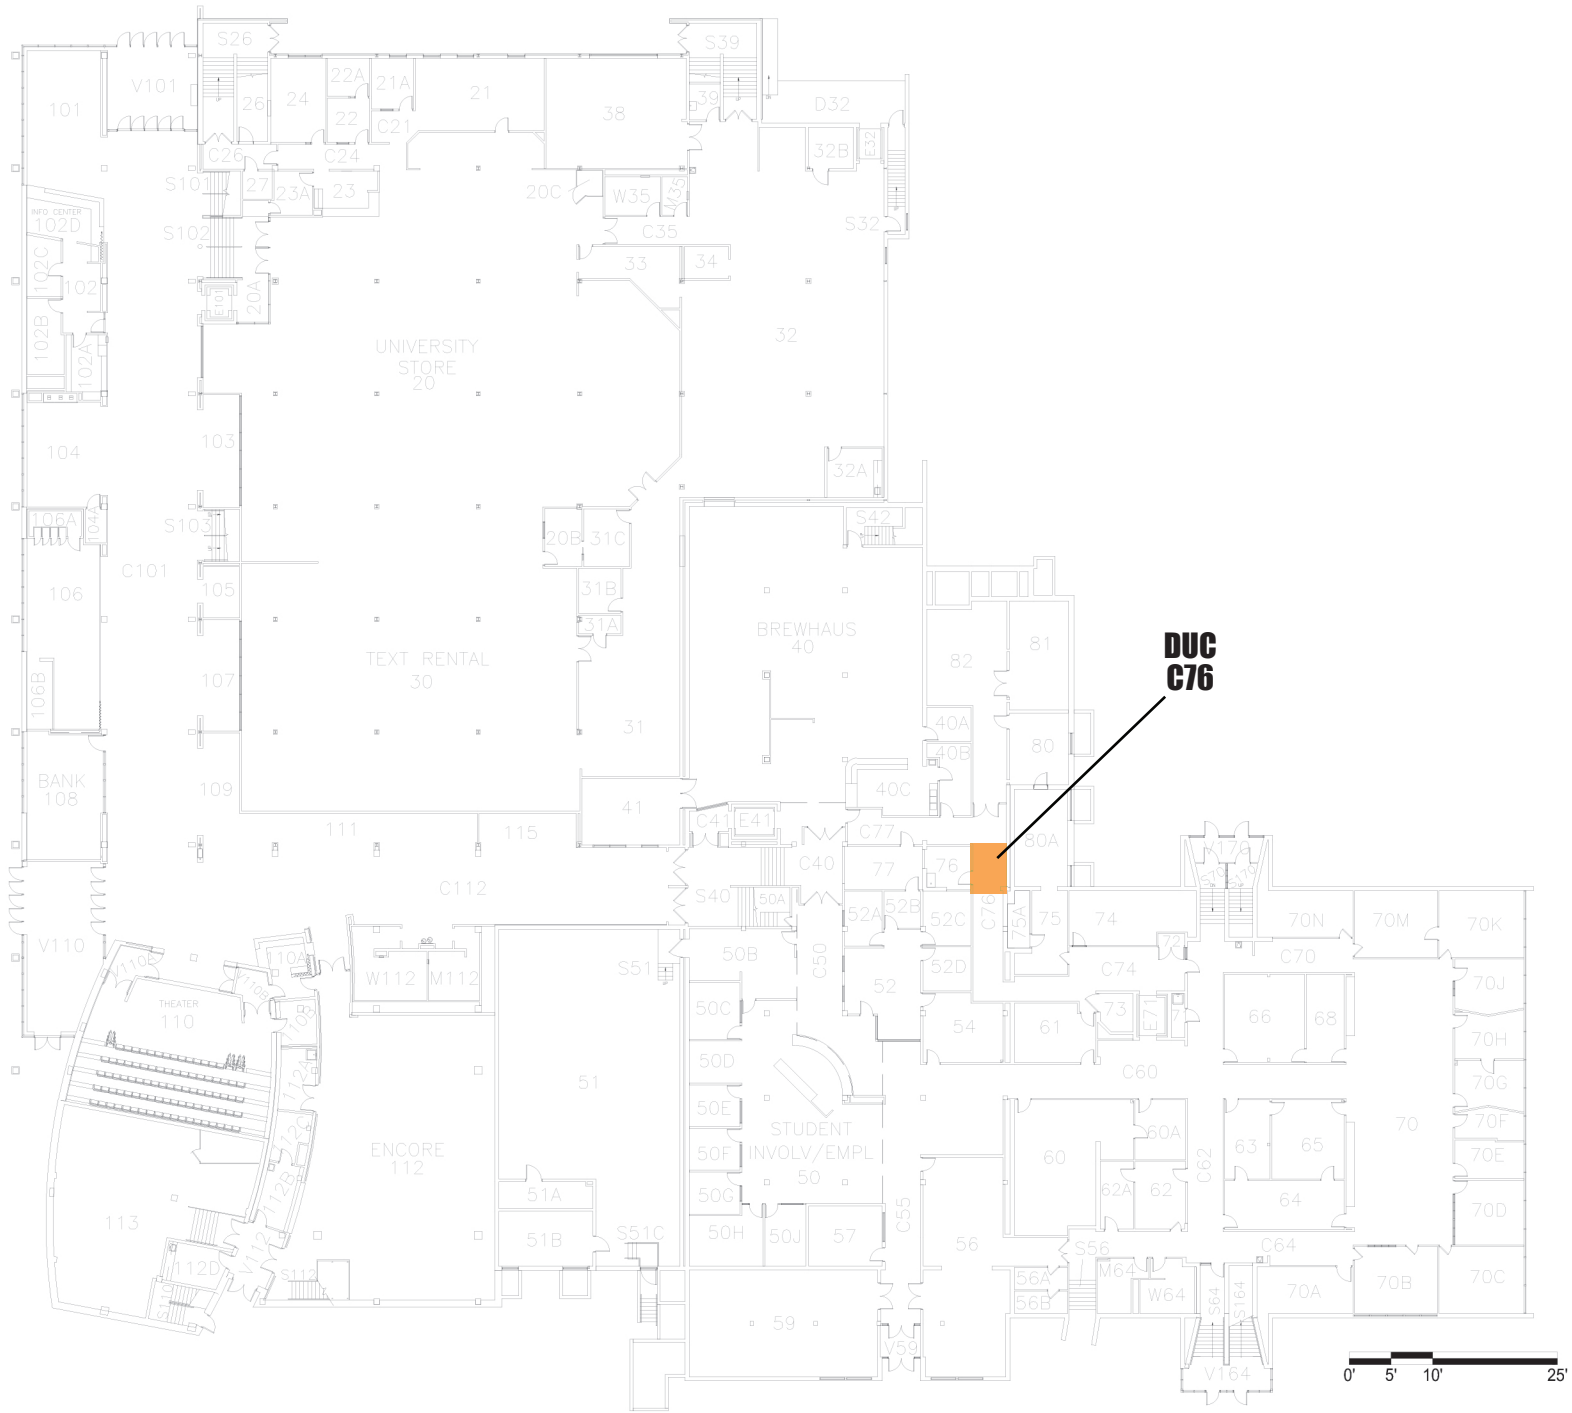

**DUC  
C76**

0' 5' 10' 25'



Drawn: Josh Raether  
Date: 04/11/2014


# Dreyfus University Center

Bldg No:0040

UWSP Facilities Planning

First Floor Plan



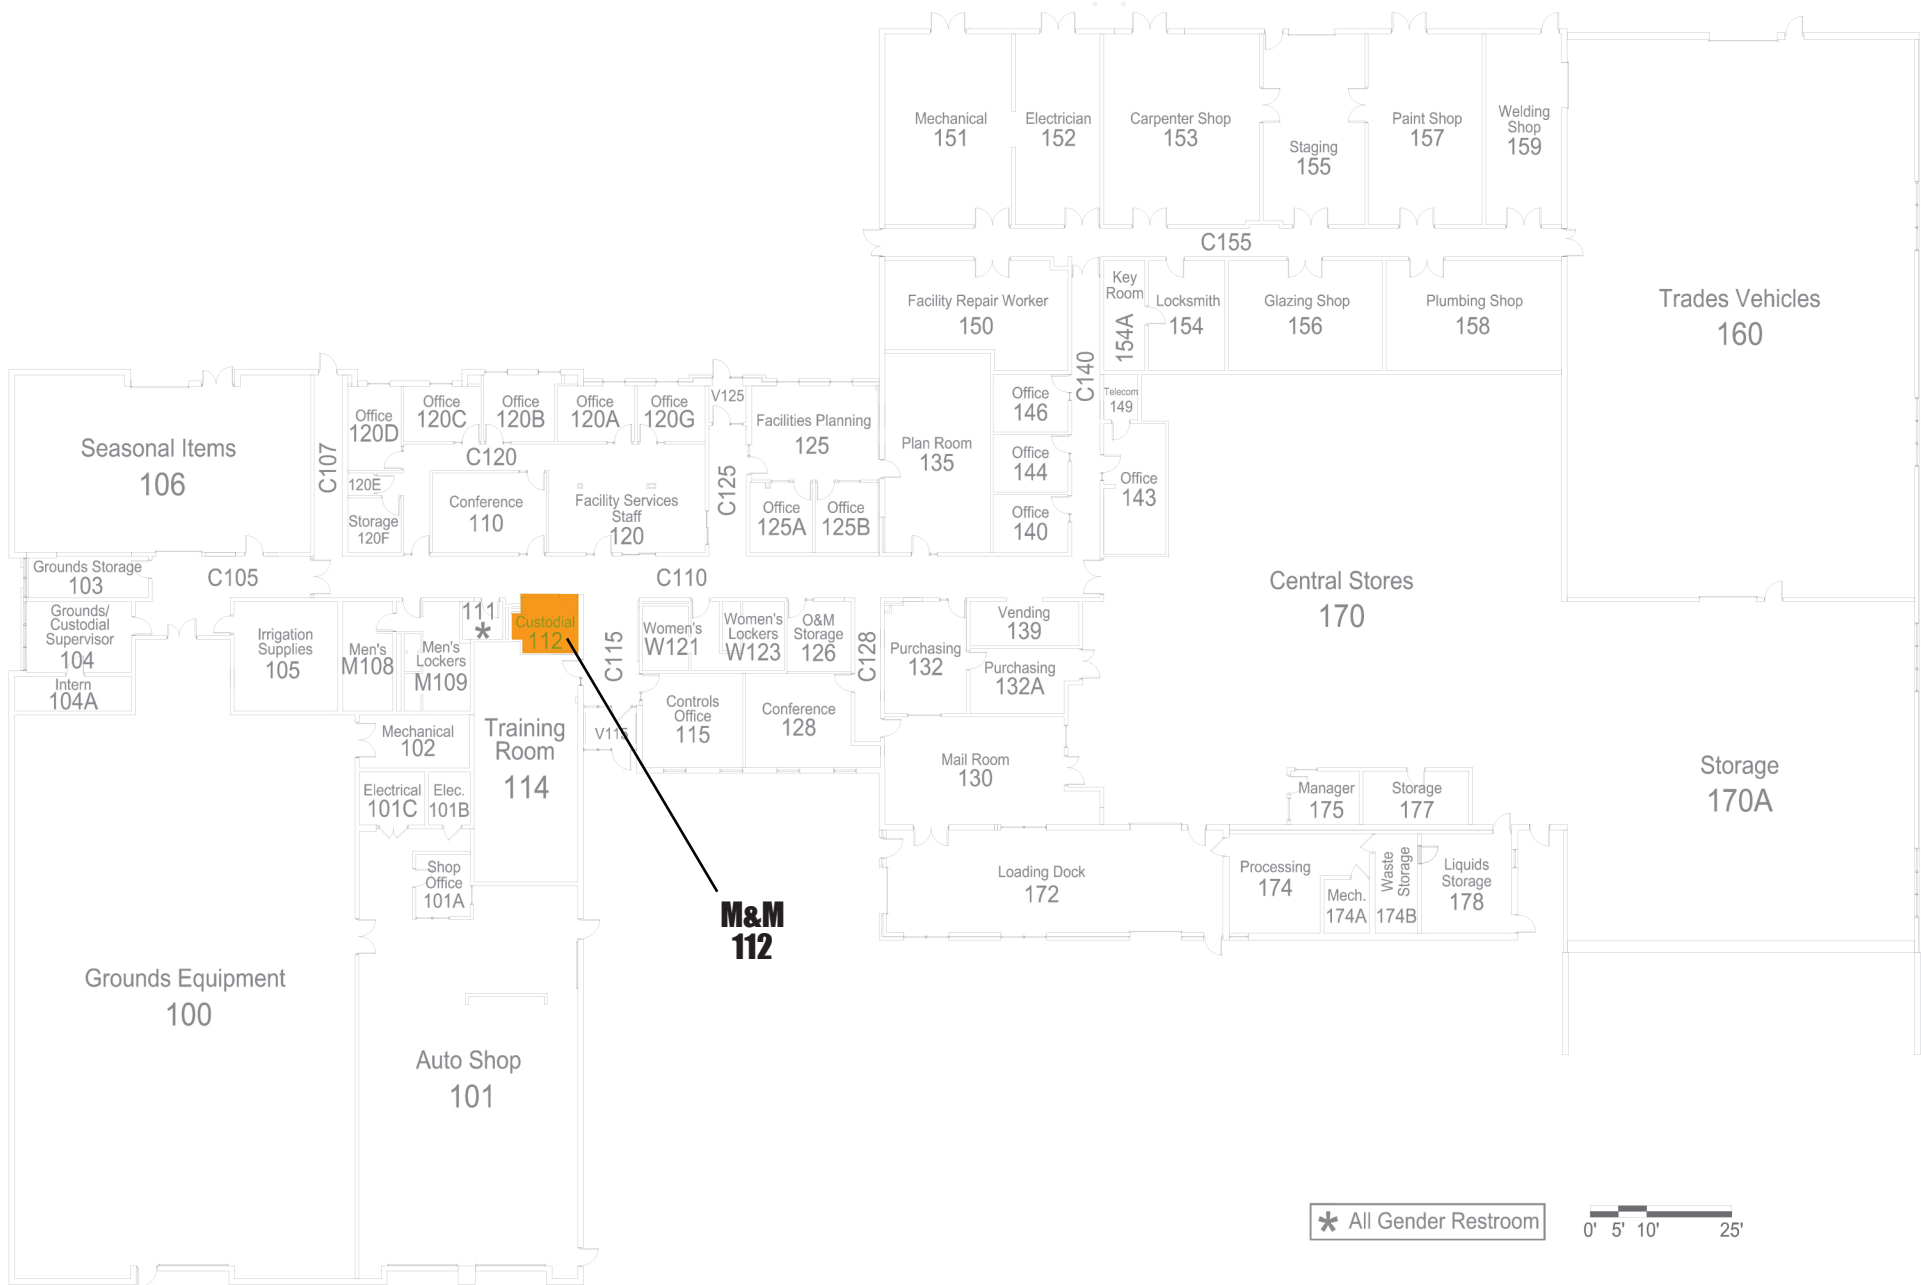

\* All Gender Restroom

0' 5' 10' 25'



Drawn: Angie Henschel


Date: 10/20/2017

UWSP Facilities Planning

# Maintenance & Materiel Building

First Floor

Bldg No: 0031

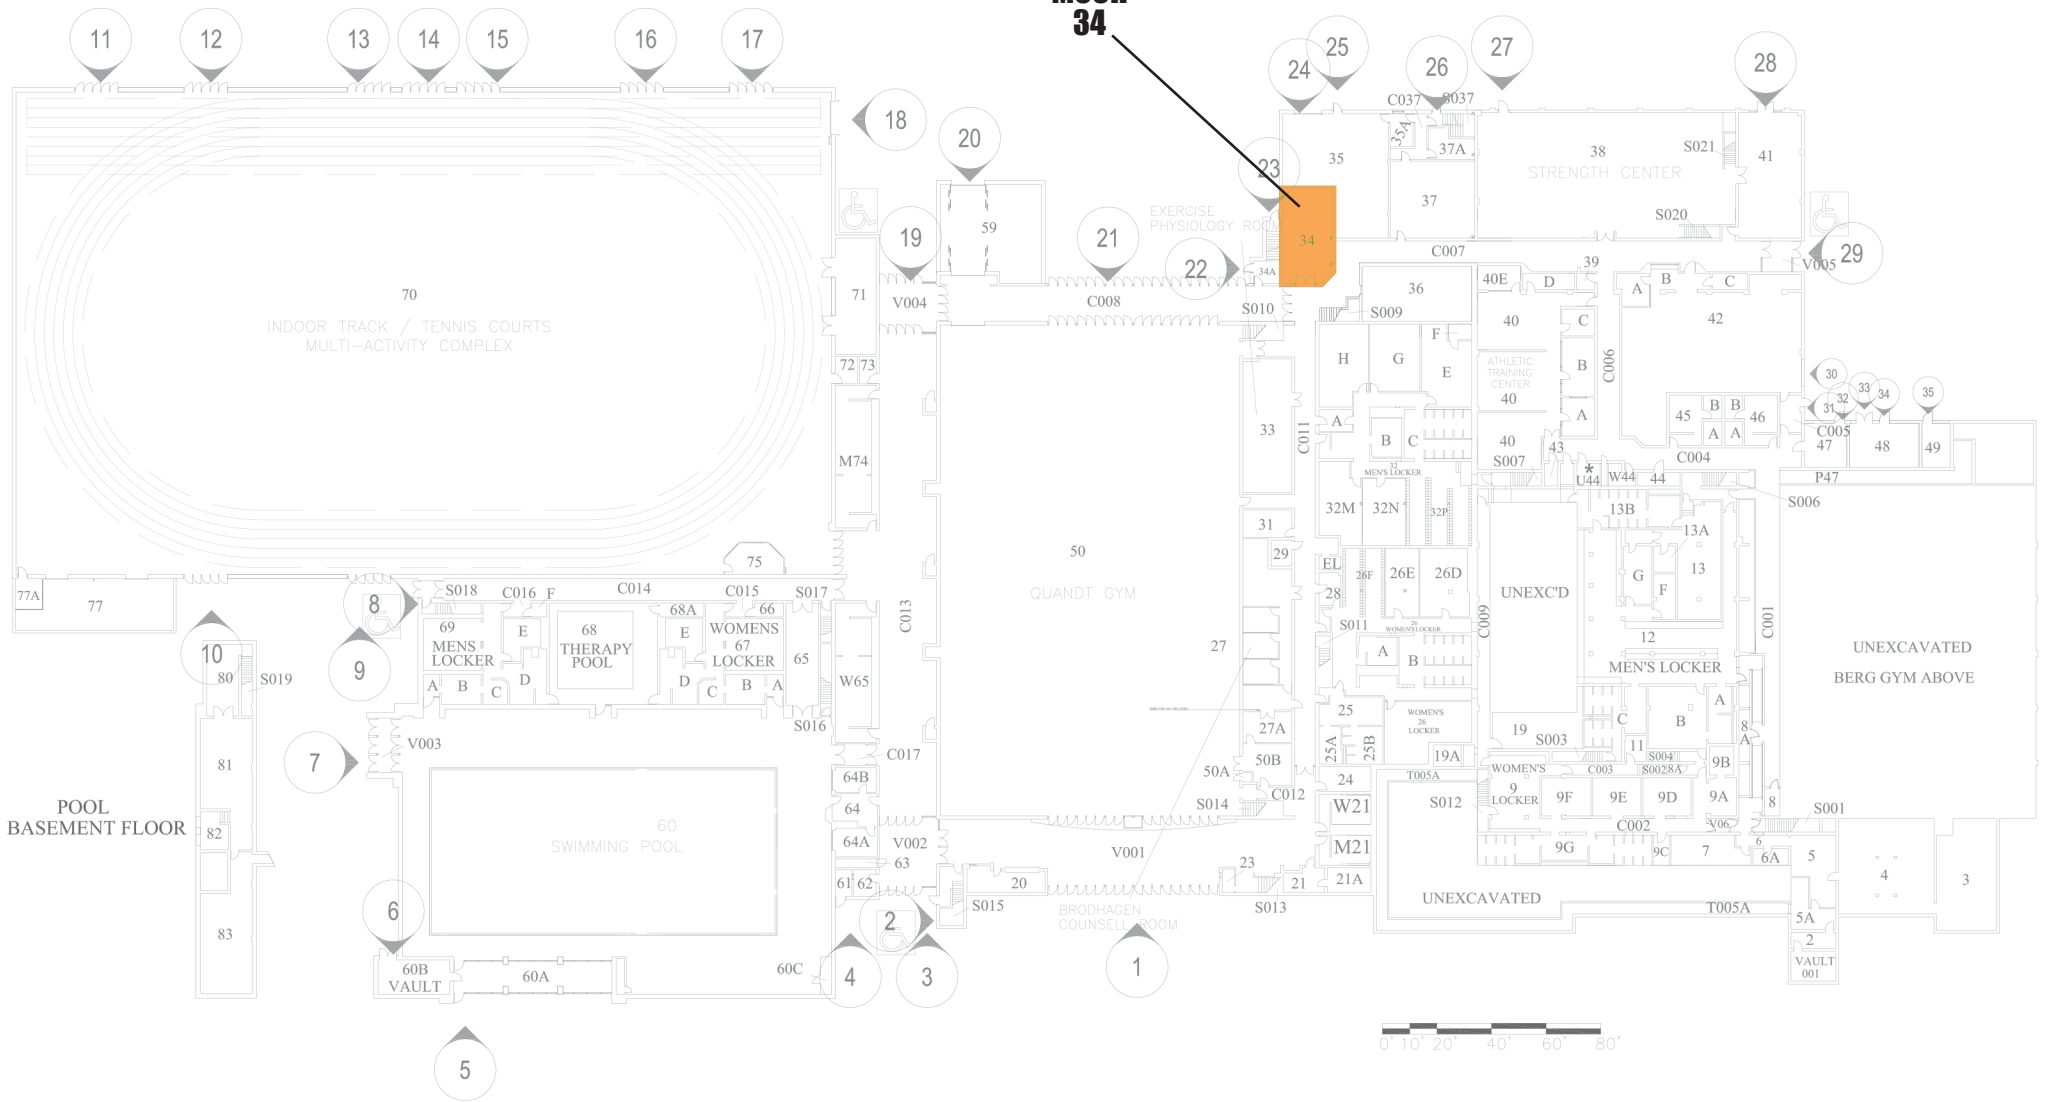

ⓧ Exterior Door Number ✳ All Gender Restroom



Drawn: Angie Henschel  
Date: 09/07/2018

UWSP Facilities Planning


# Health Enhancement Center

Ground Floor

Bldg No: 0005



# NELSON HALL 24

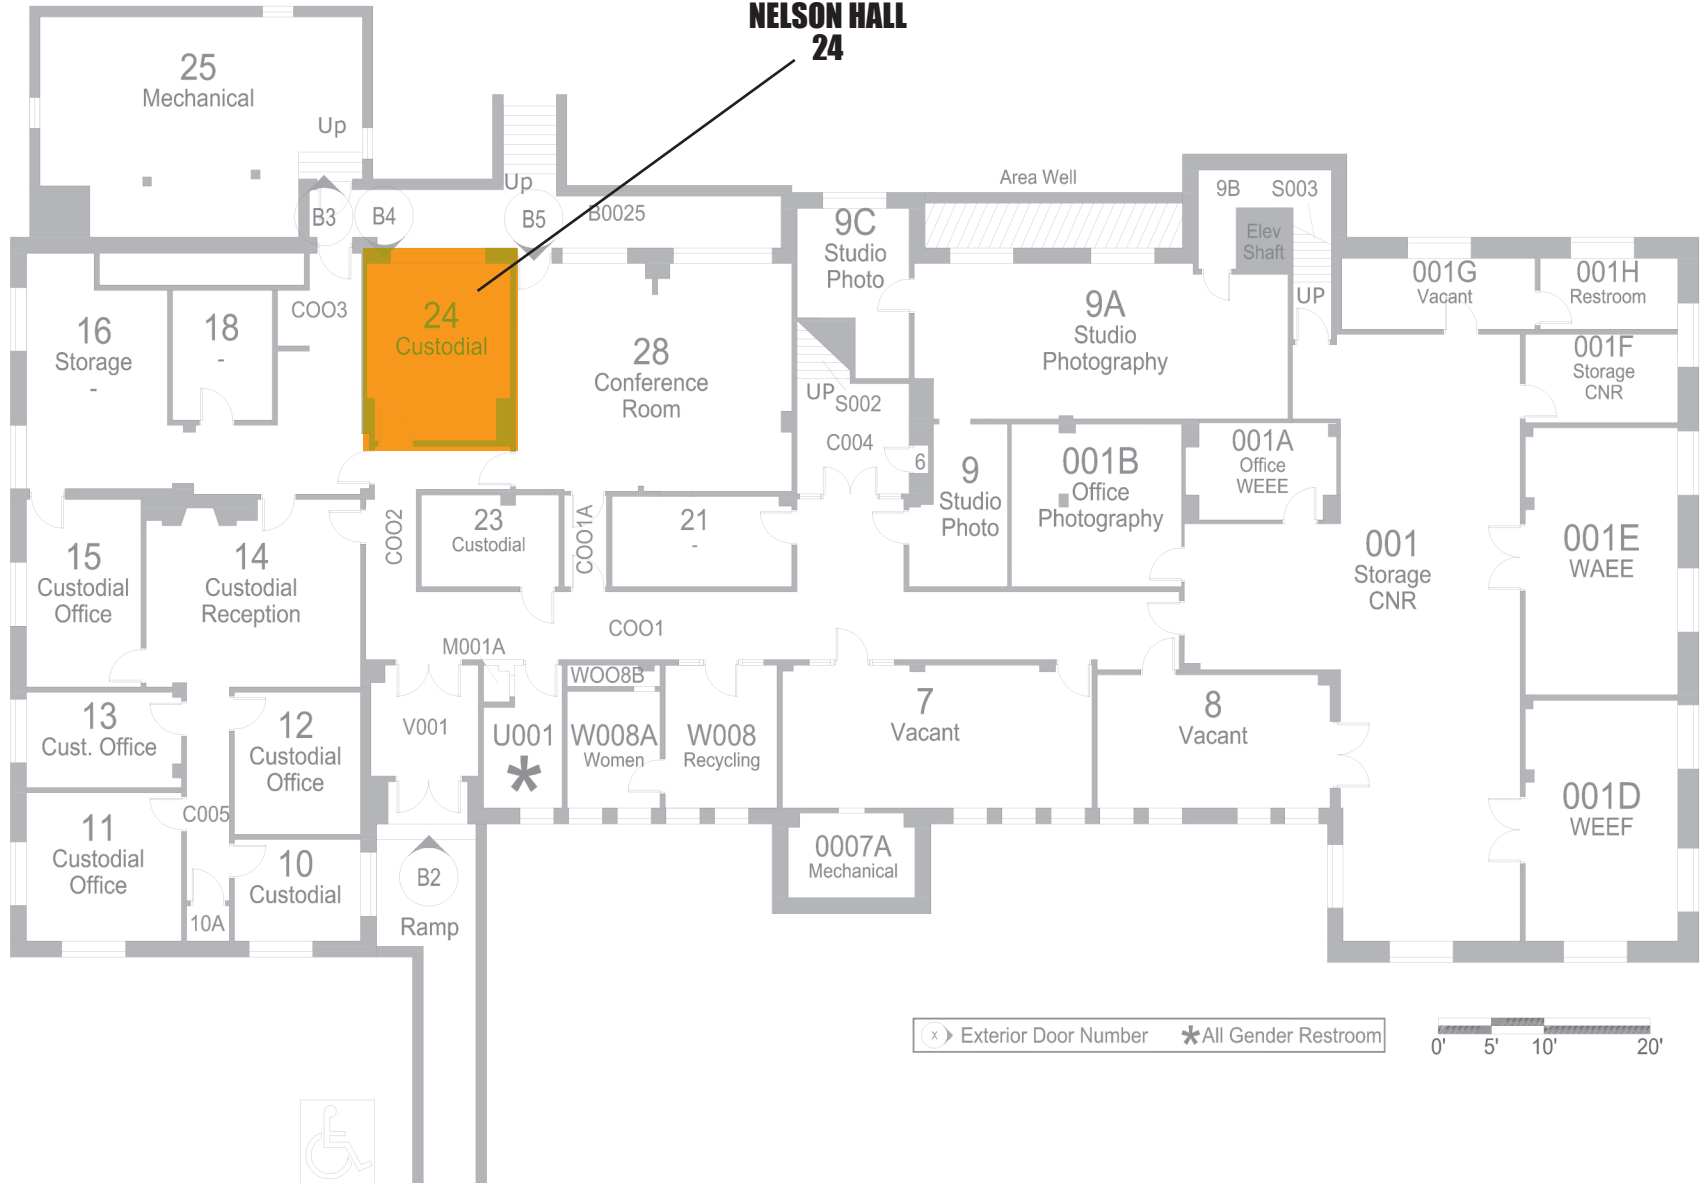

(x) Exterior Door Number \* All Gender Restroom




Drawn: Angie Henschel  
Date: 11/28/2017

UWSP Facilities Planning

## Nelson Hall

Basement

Bldg No: 0010

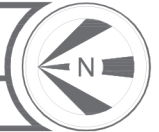



Drawn: Angie Novak  
Date: 02/13/2019


UWSP Facility Services

# Noel Fine Arts Center (NFAC)

First Floor

Bldg No: 0009



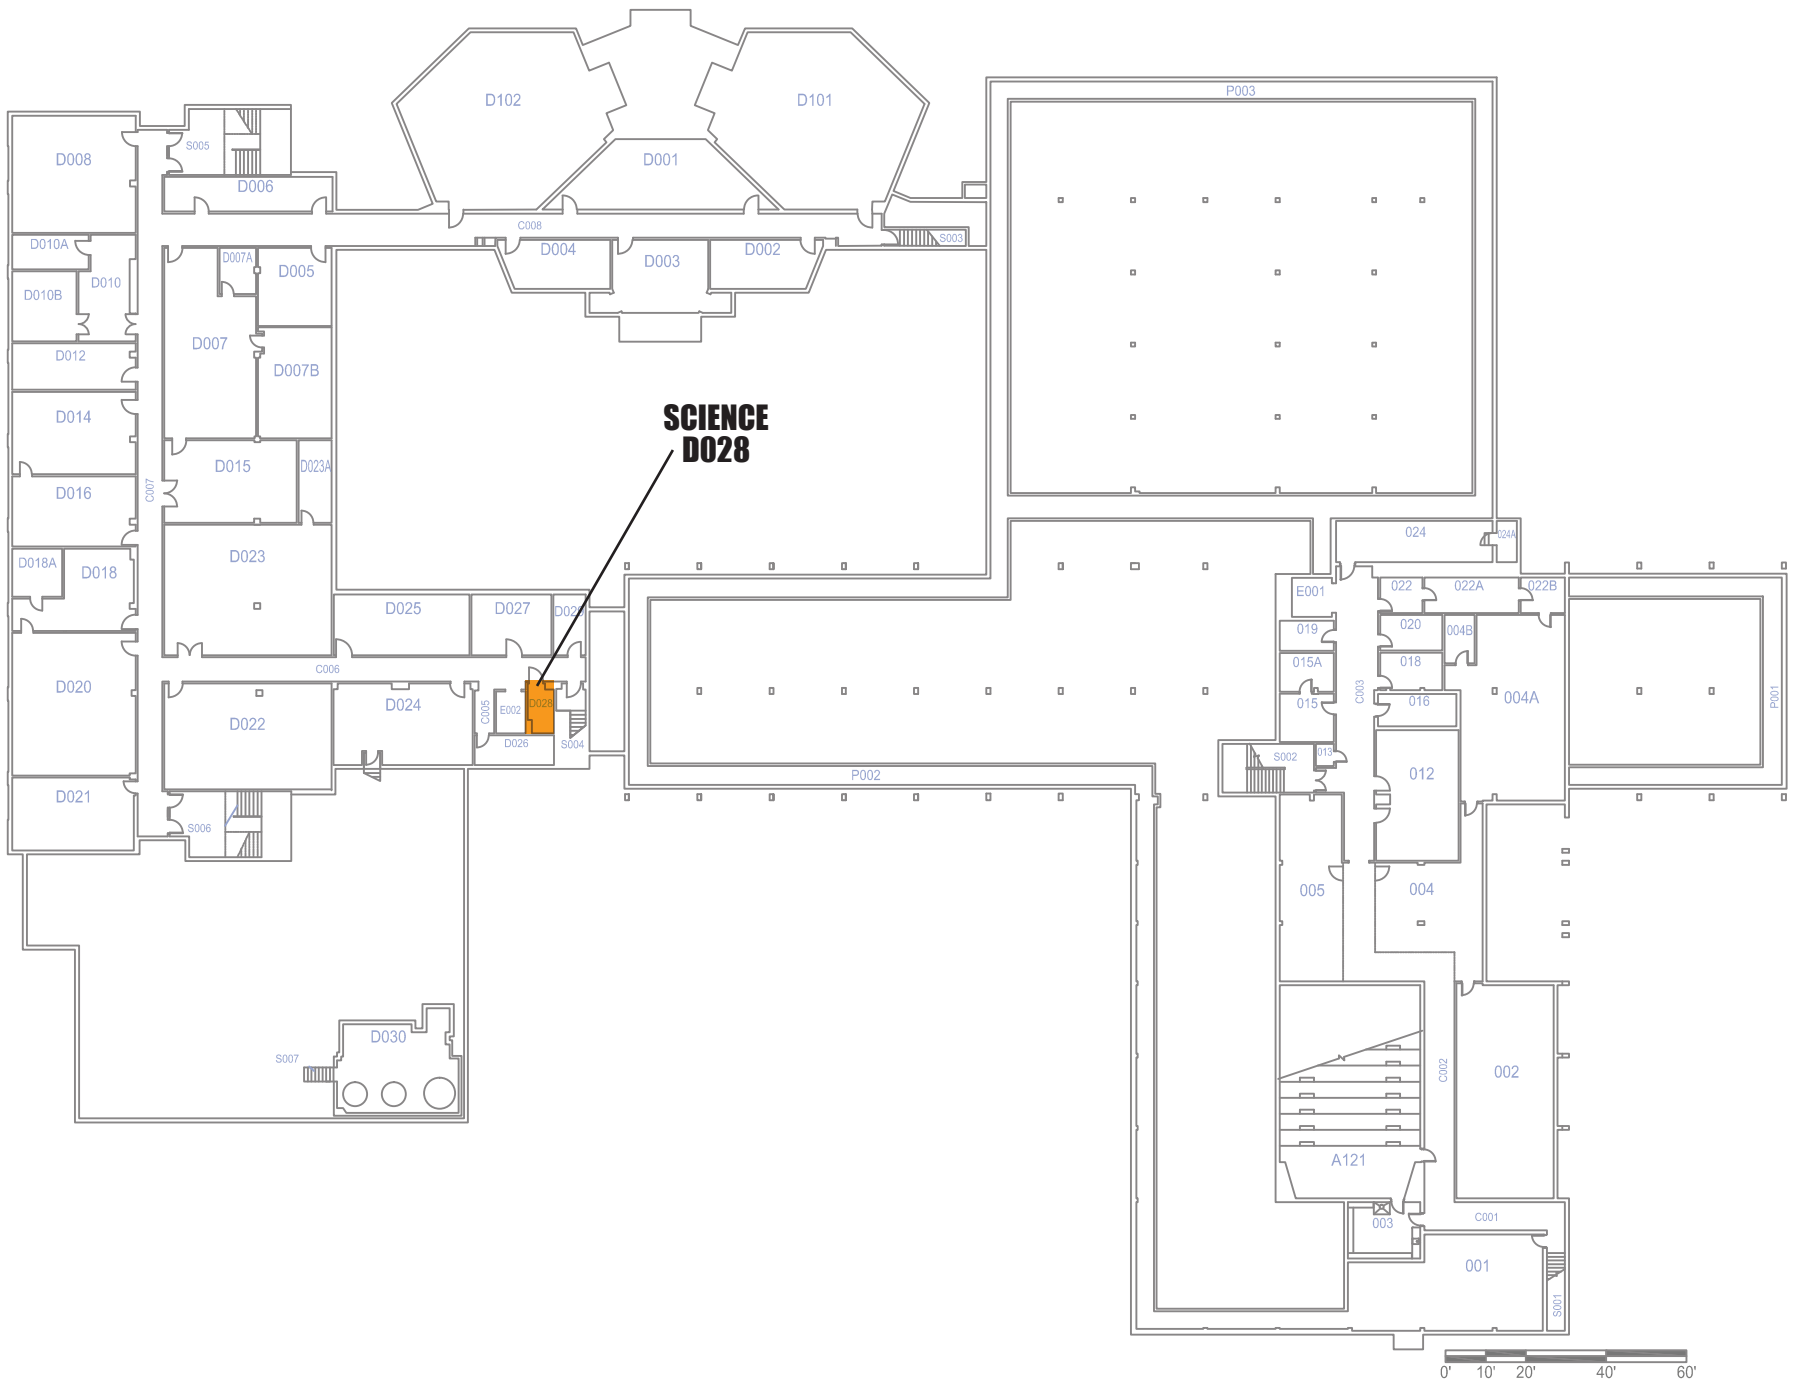

Drawn: JR  
Date: 05/12/14


UWSP Facilities Planning

# Science Building

## Basement Plan

Bldg No: 0006



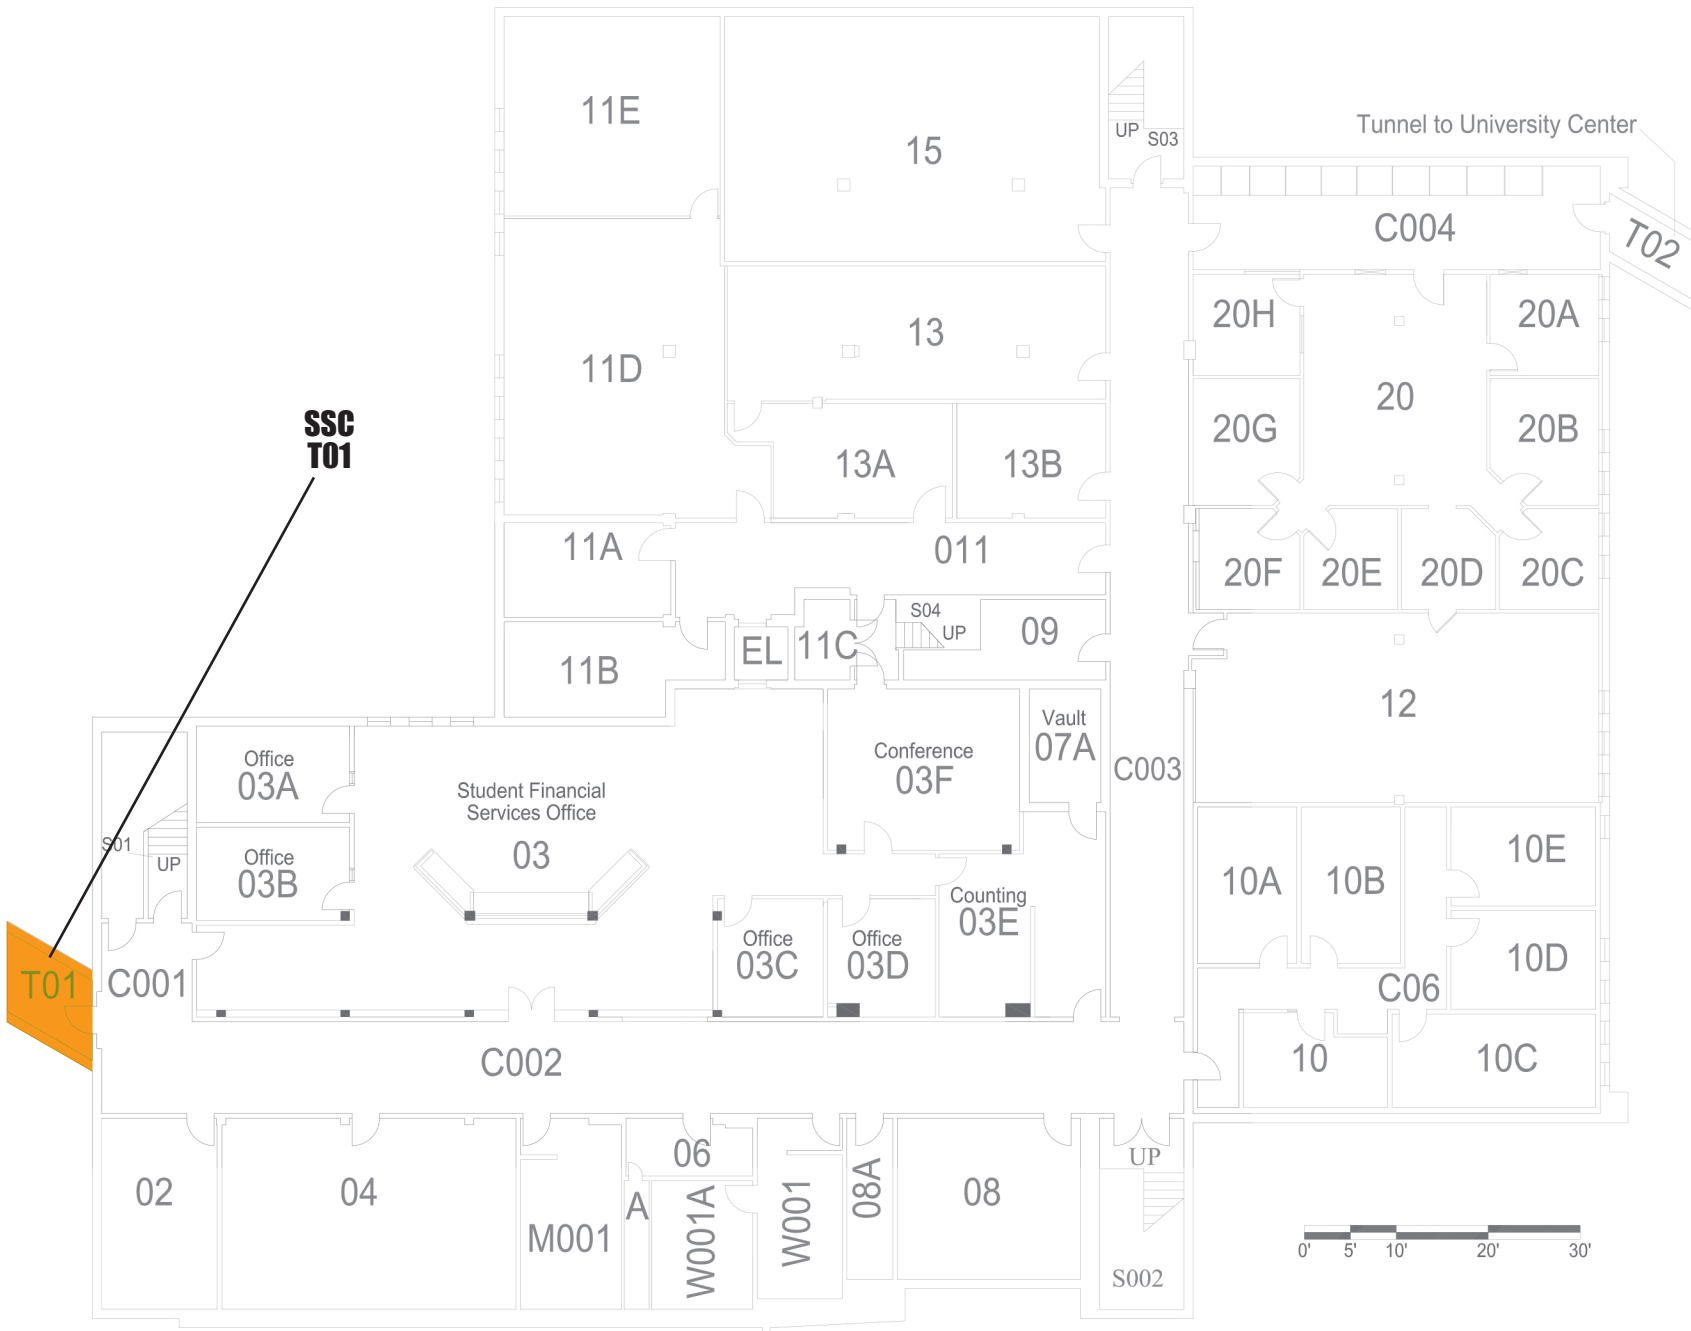

**SSC  
T01**



**T01**



Drawn: Angie Novak  
Date: 07/11/2018  
UWSP Facilities Planning

# Student Services Center

## Basement Plan

Bldg No: 0002






GEORGE STIEN BUILDING  
CENTRAL HEATING PLANT (25)  
CENTREX & SECURITY FACILITY (25-1)  
LOWER LEVEL PLAN  
DRAWN BY PJD NOVEMBER 1991  
UPDATED BY JW 03-03



**STIEN  
02**

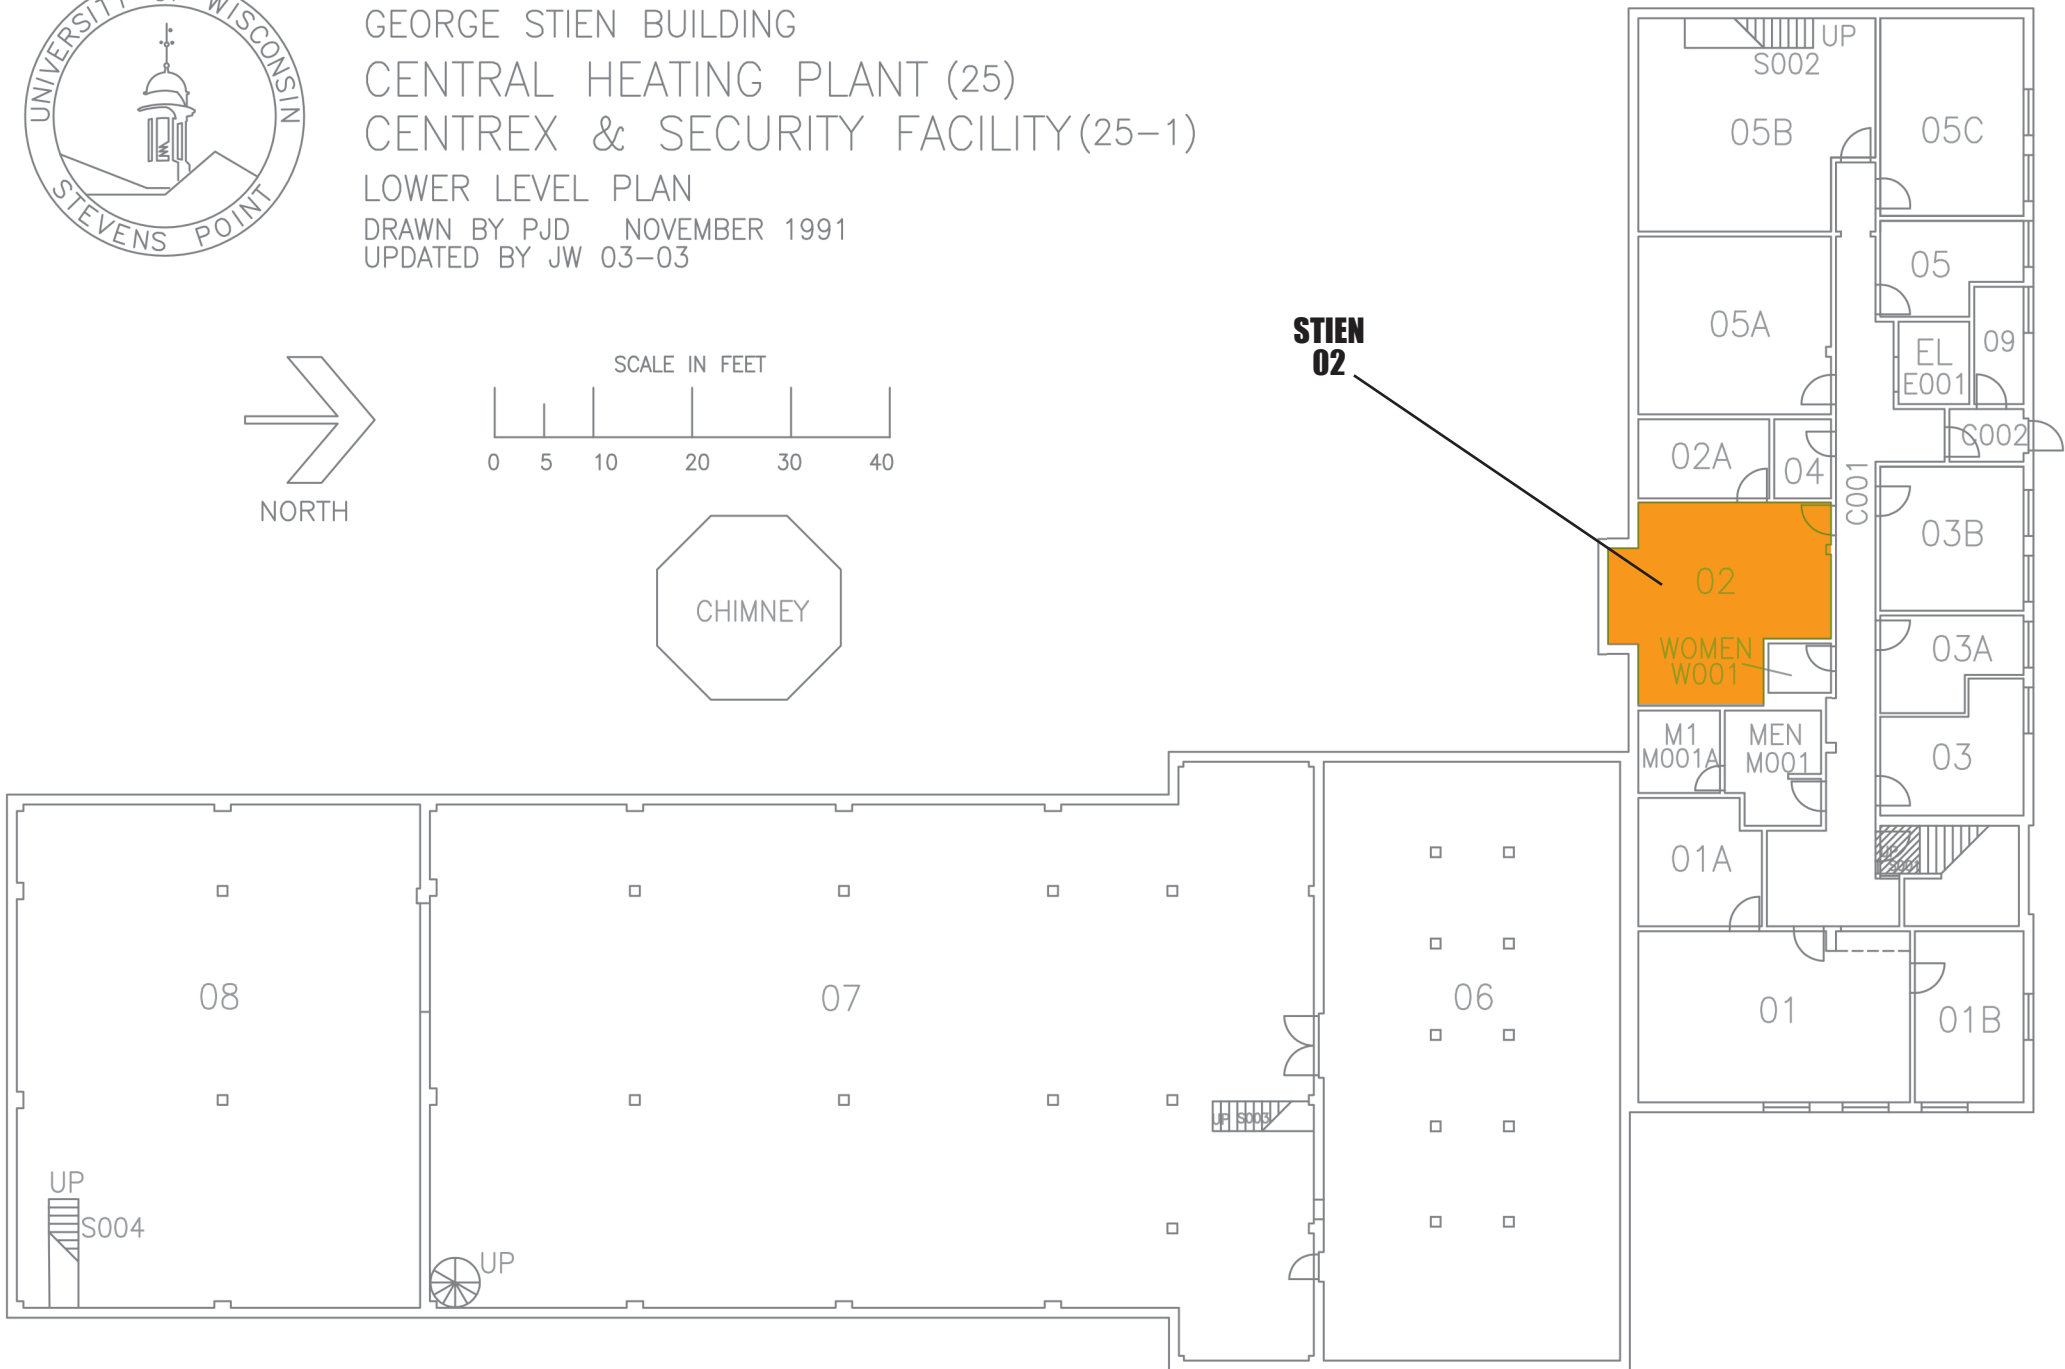

**TNR  
136**



Drawn: Angie Novak  
Date: 01/18/2019

UWSP Facilities Planning

# Trainer Natural Resources Building

## First Floor Plan

Bldg No: 0012







Drawn: Josh Raether  
Date: 11/01/13


UWSP Facilities Planning



# Waste Education Center

First Floor Plan

Bldg No: 0035



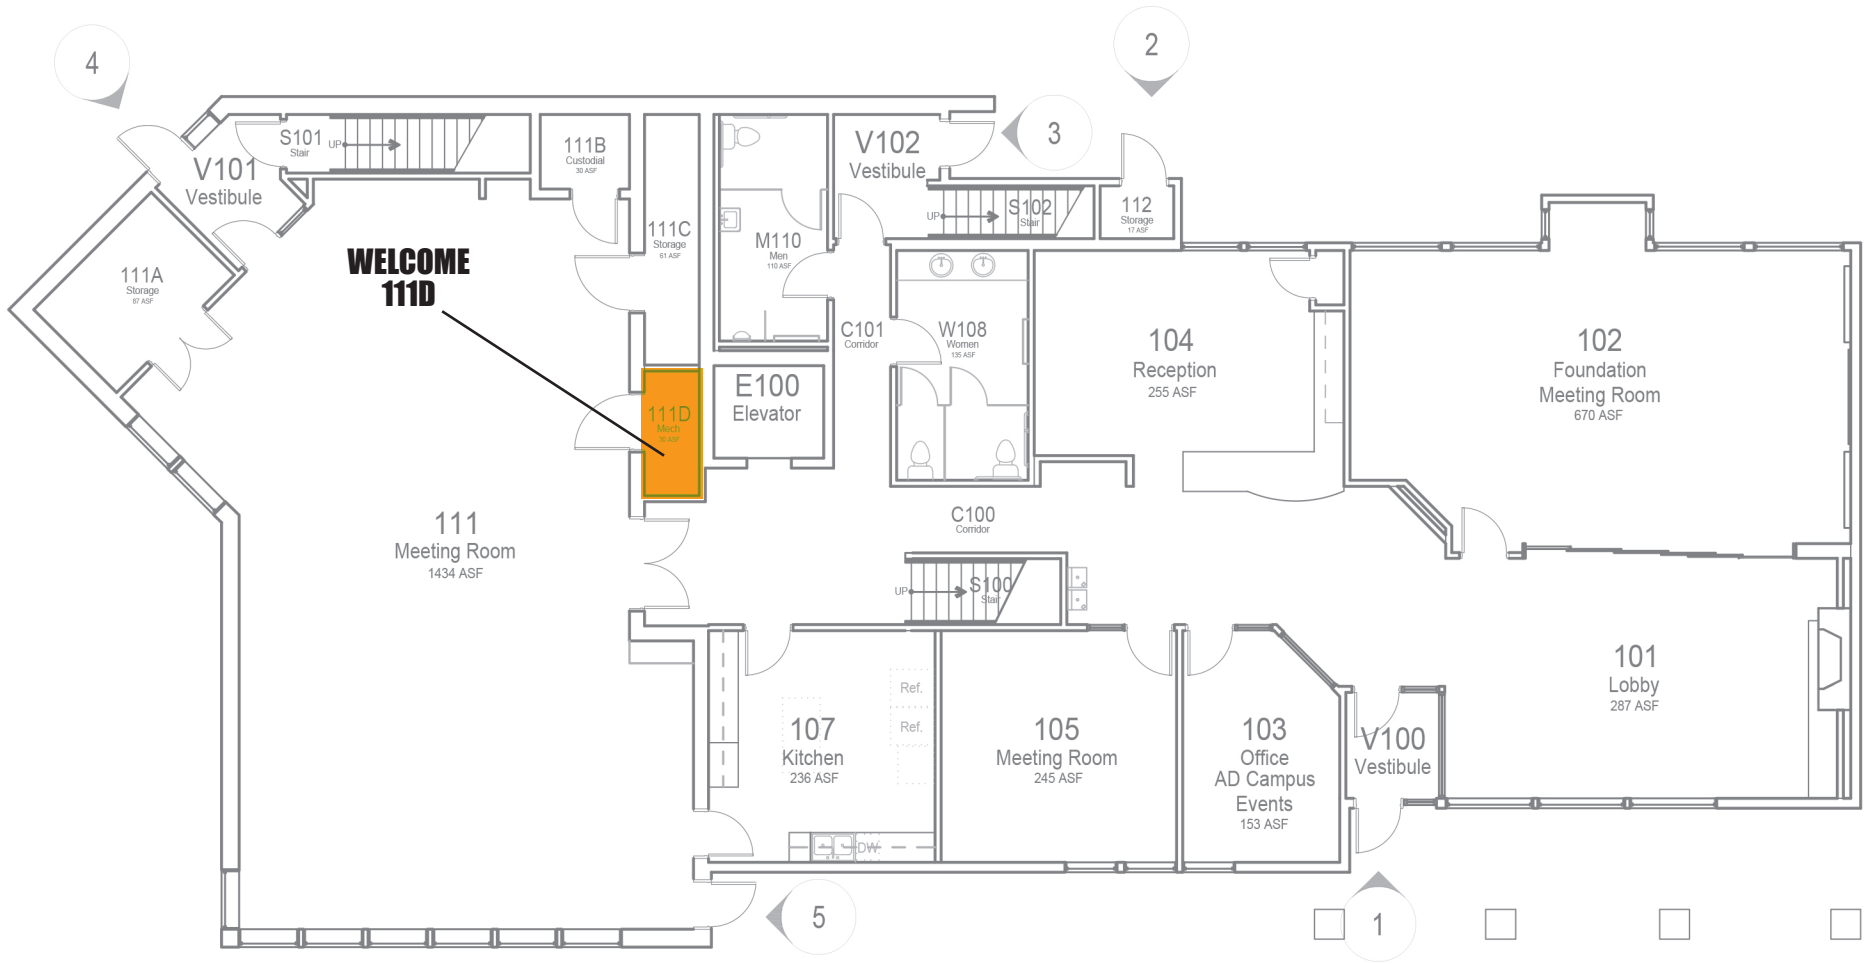

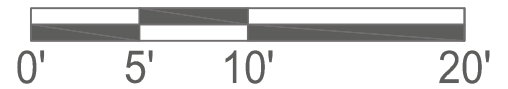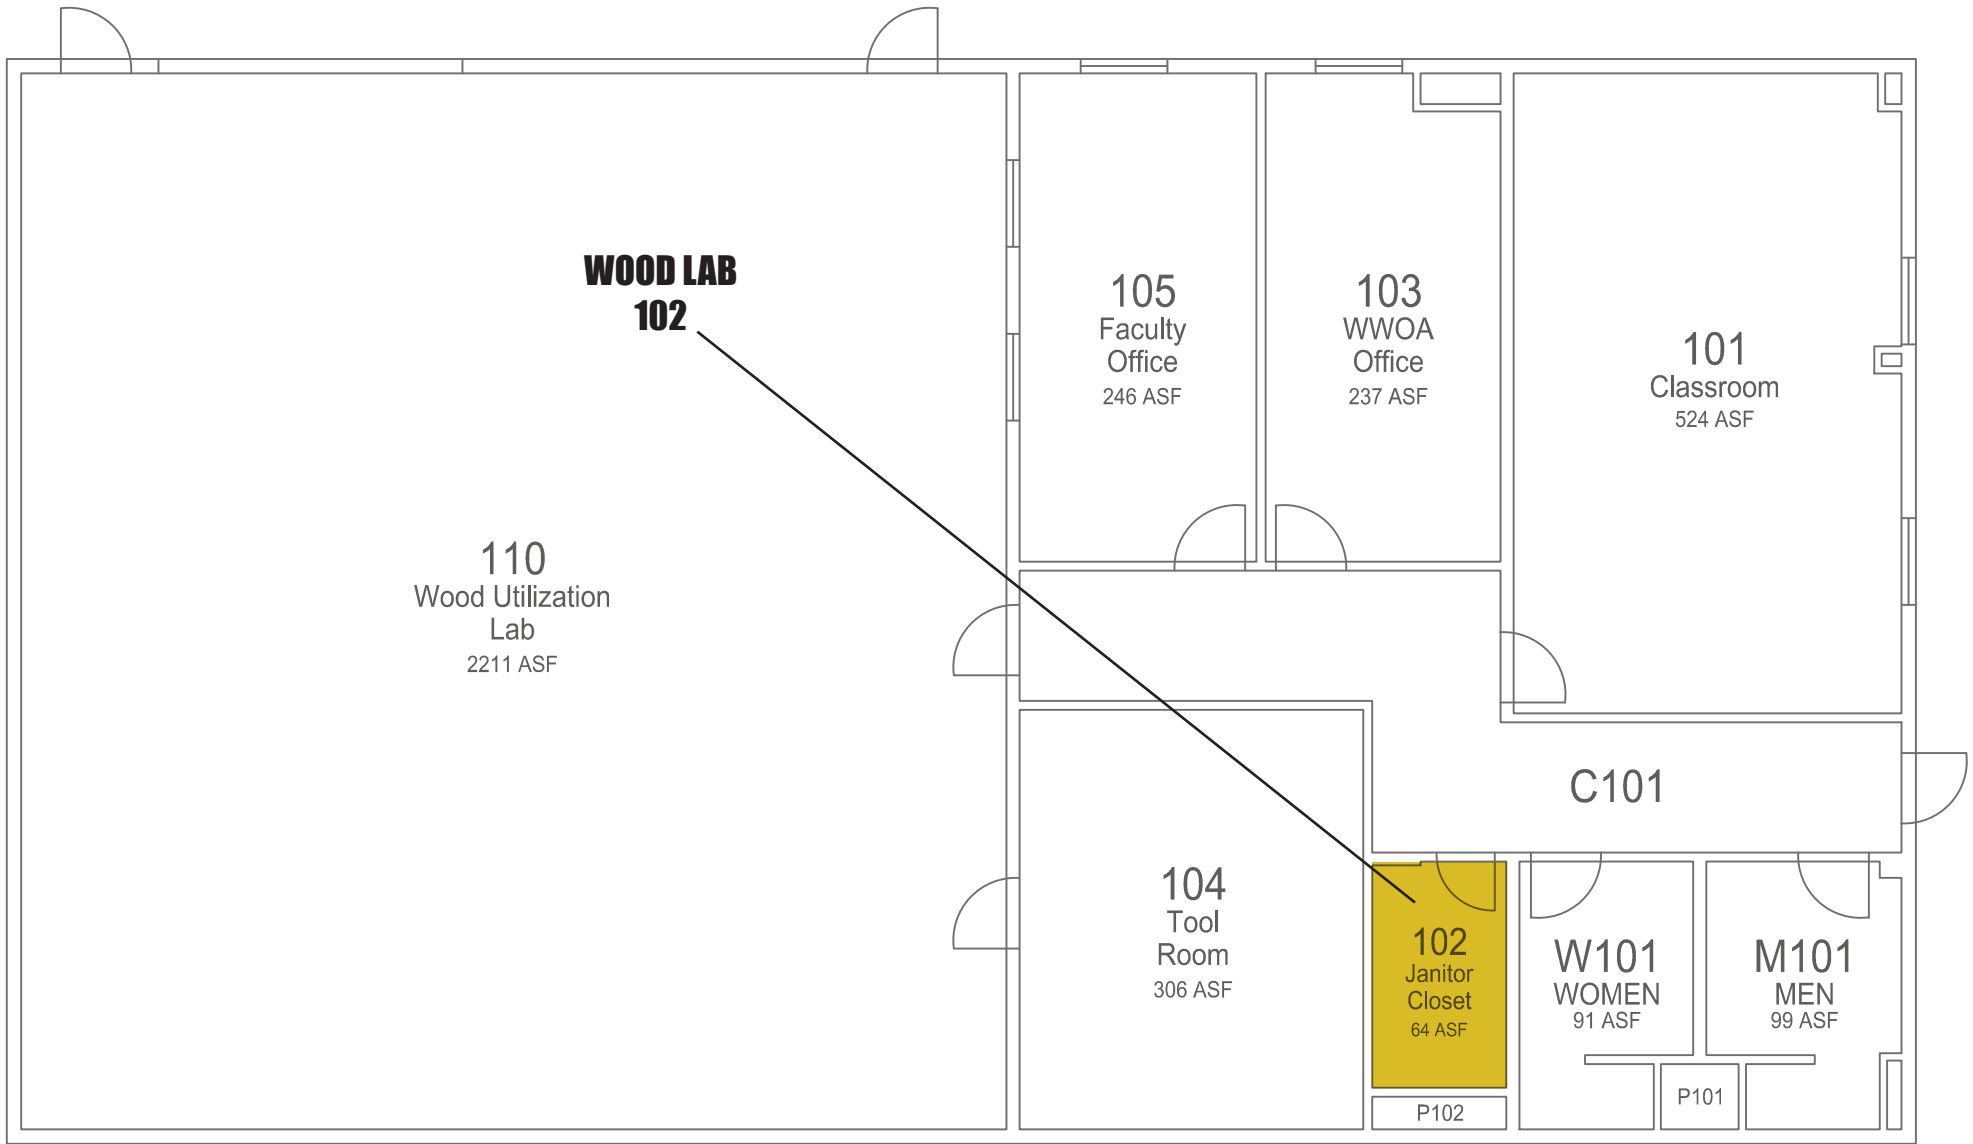

Drawn: Josh Raether  
Date: 11/01/13

UWSP Facilities Planning

# Wood Utilization Lab

First Floor Plan

Bldg No: 0021

